


118  
78

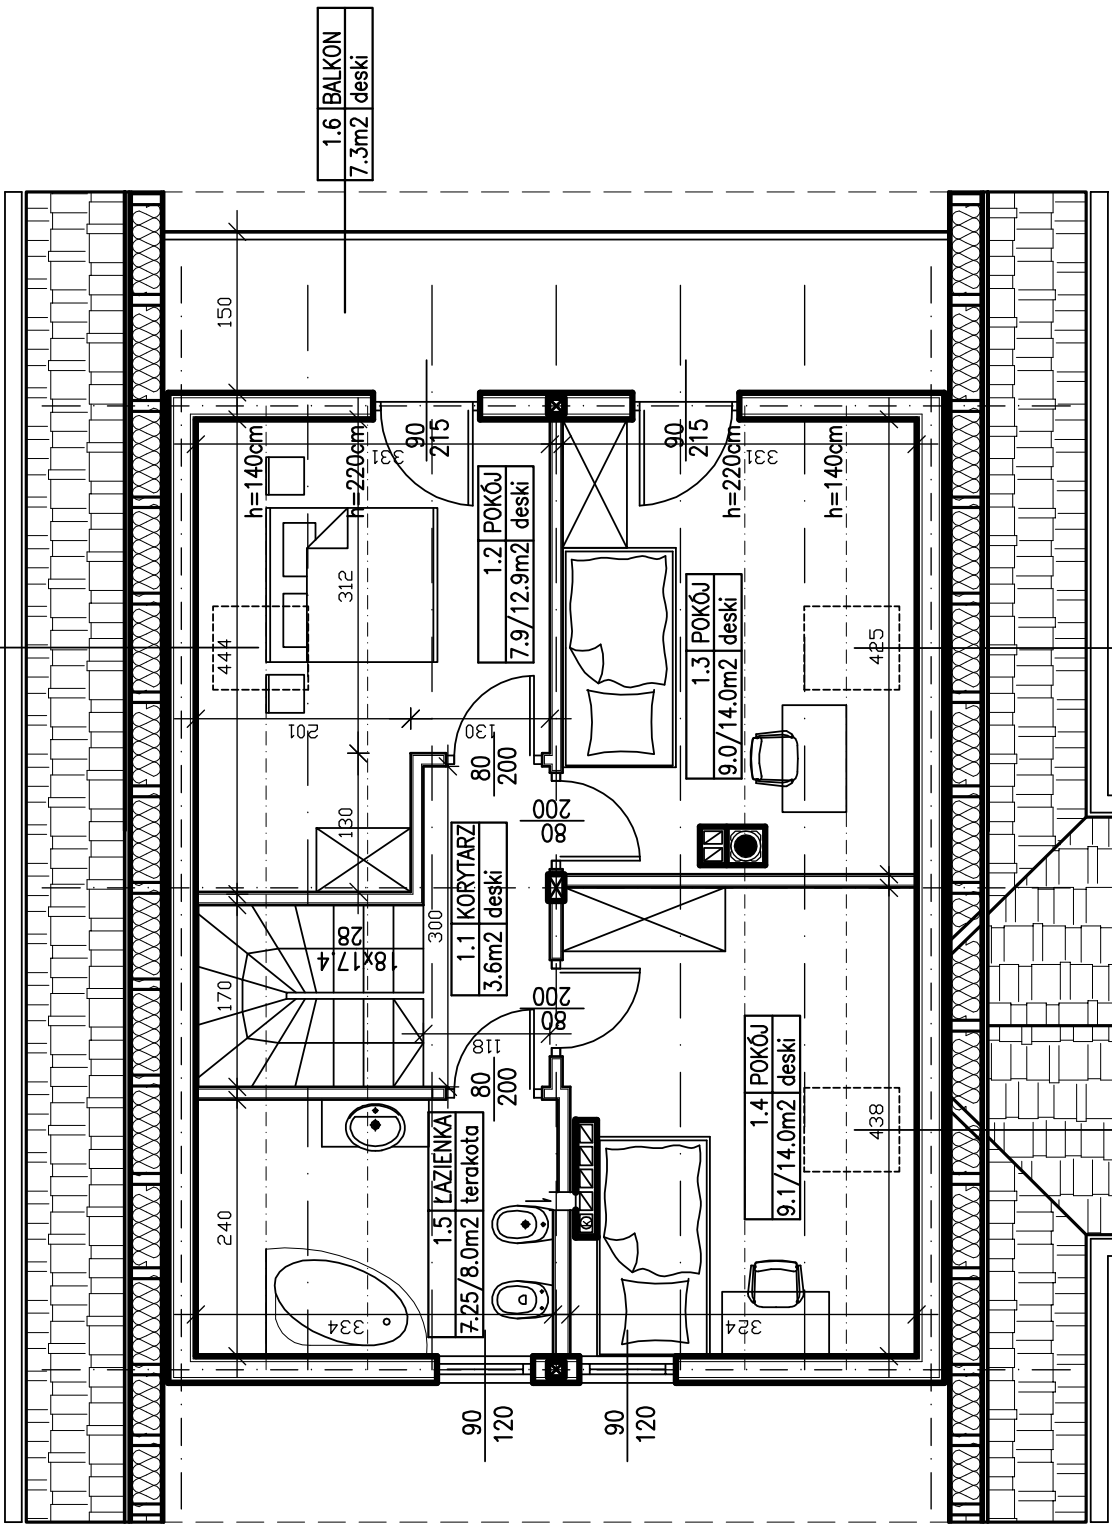

RZUT PODDASZA

118  
78

118  
78